


SCHEMATIC DIAGRAM OF LEFT MAIN CANAL FROM R.D. 26 KM. TO 49.38 KM. OF LOWER INDRA IRRIGATION PROJECT

L = Length in m
A = CCA in Ha

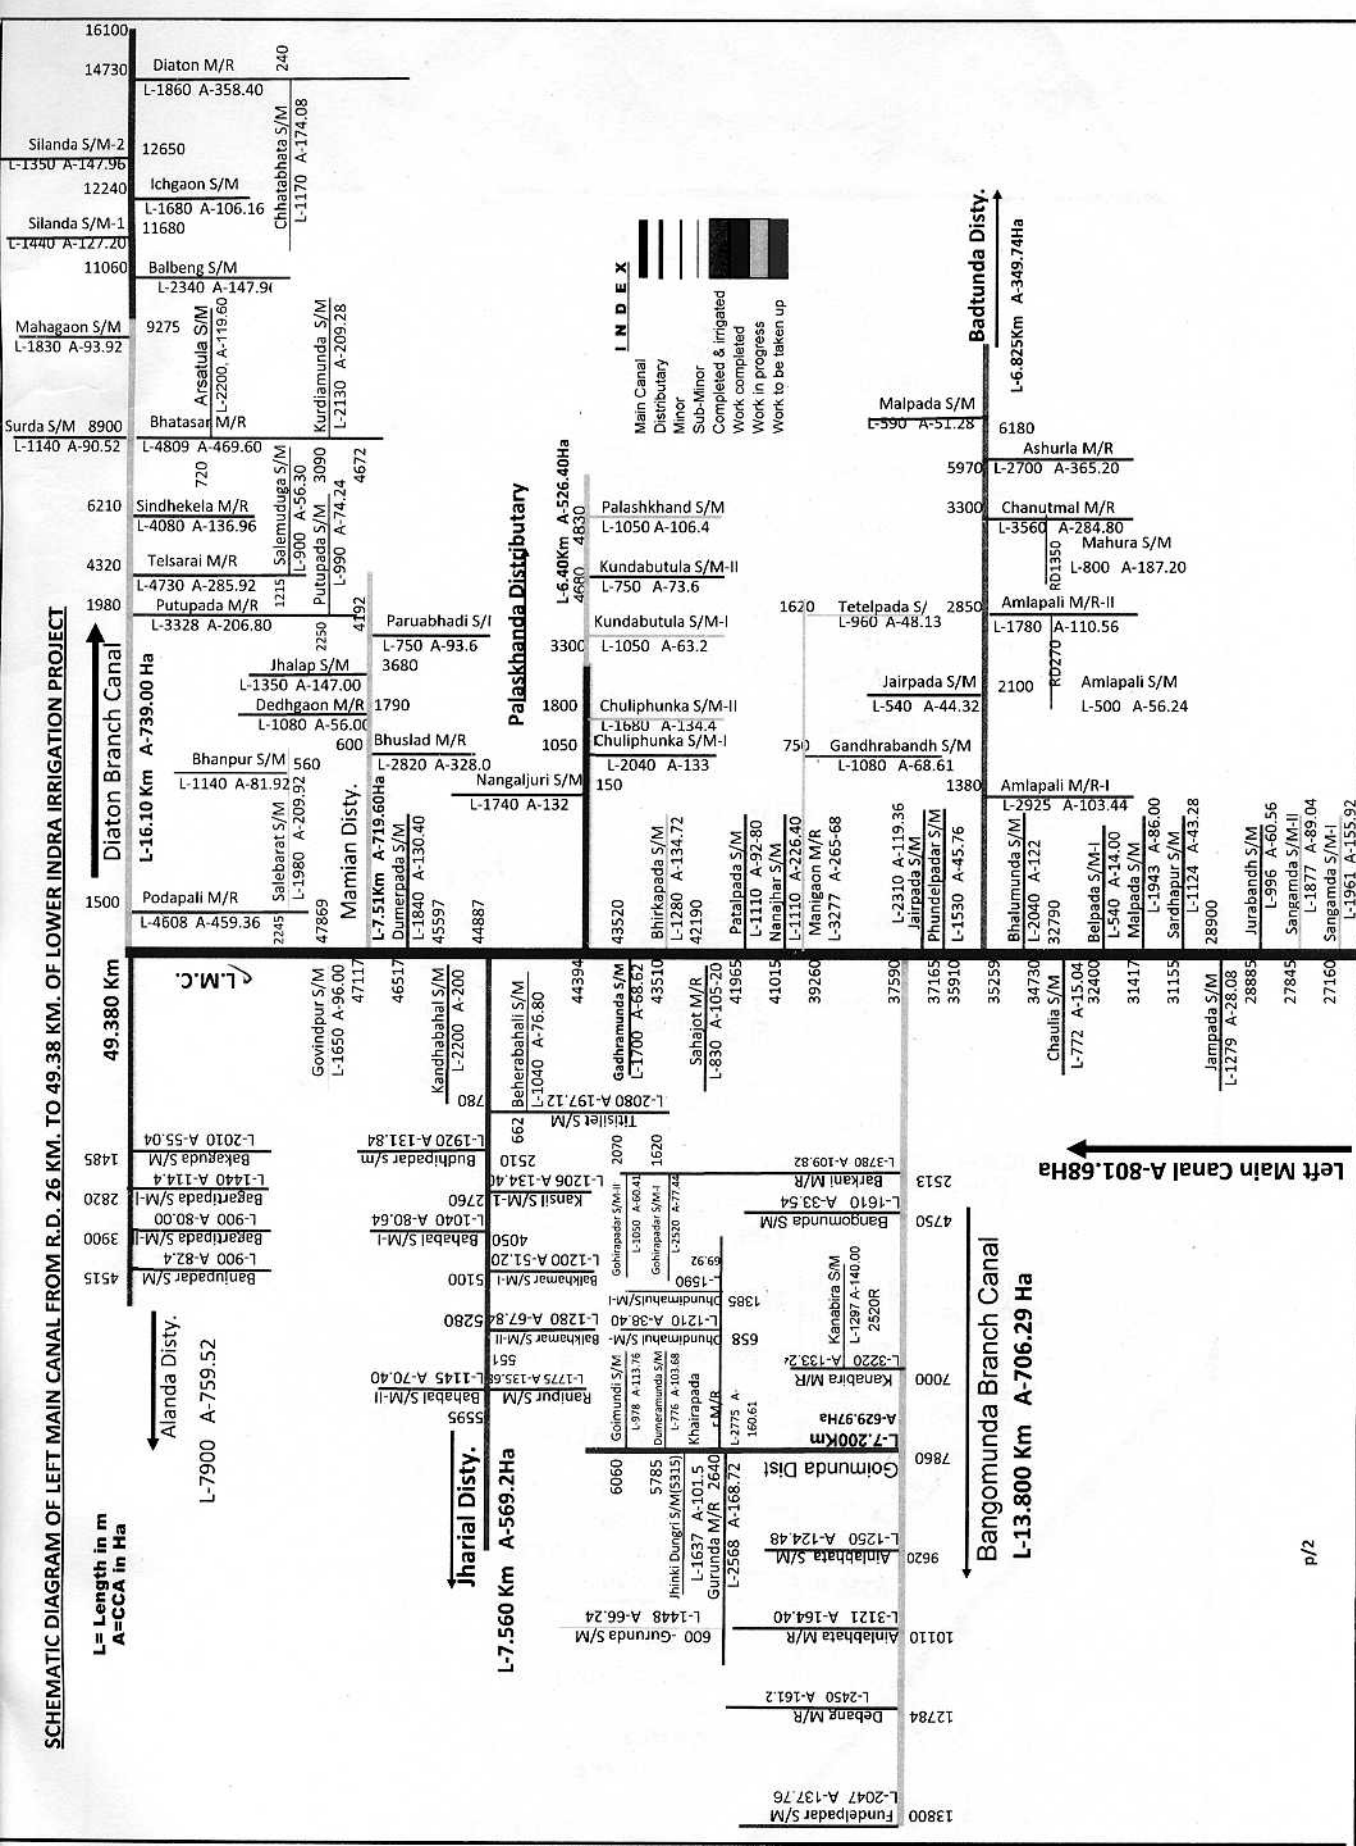

I N D E X

	Main Canal
	Distributary
	Minor
	Sub-Minor
	Completed & irrigated
	Work in progress
	Work to be taken up