


SCHEMATIC DIAGRAM OF LEFT MAIN CANAL(R.D. 00KM TO 26.00KM.) OF LOWER INDRA IRRIGATION PROJECT.

As on 31.7.2016

LEFT MAIN CANAL OF LIIP.
 L=49.380 Km, A=1333.16 Ha (Direct Outlet)

A = Area in Ha.
 L = Length in Mtr.

HEAD REGULATOR AT RD 511 M. OF DYKE-III

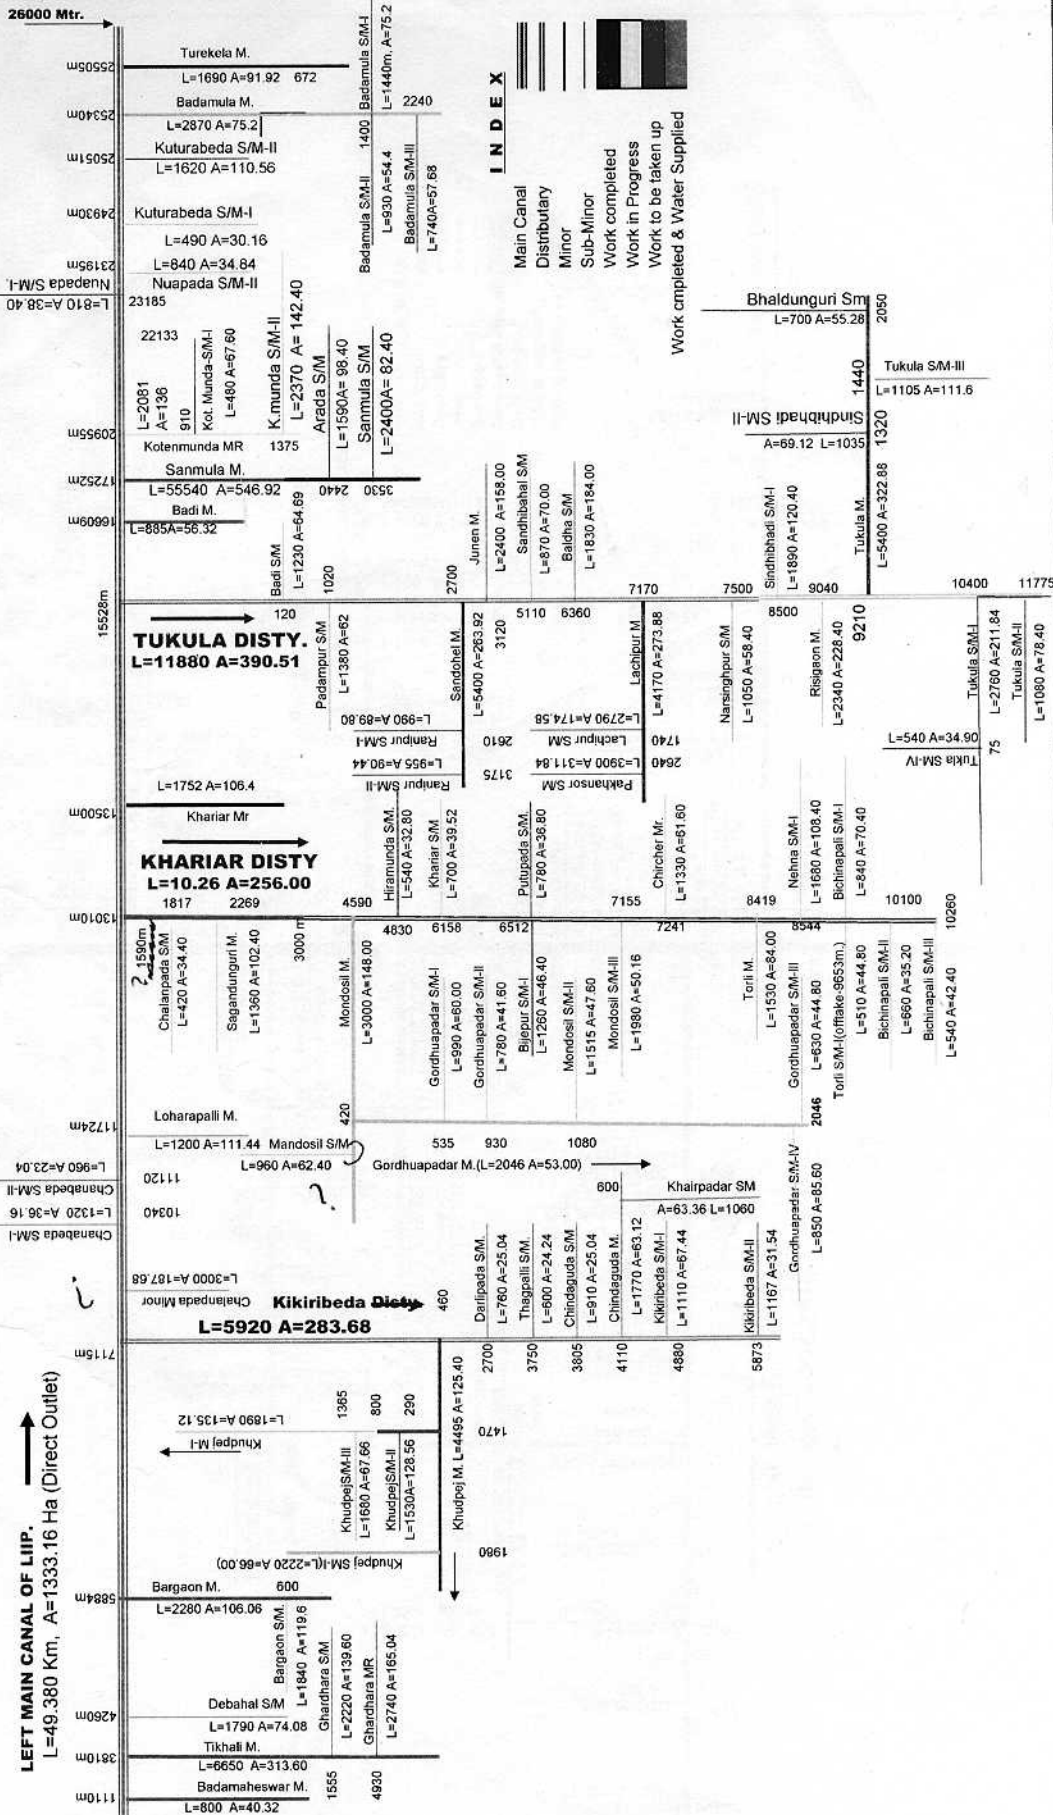

INDEX

- Main Canal
- Distributary
- Minor
- Sub-Minor
- Work completed
- Work in Progress
- Work to be taken up
- Work completed & Water Supplied

