


SCHEMATIC DIAGRAM OF KUANRIA IRRIGATION PROJECT UNDER NAYAGARH IRRIGATION DIVISION

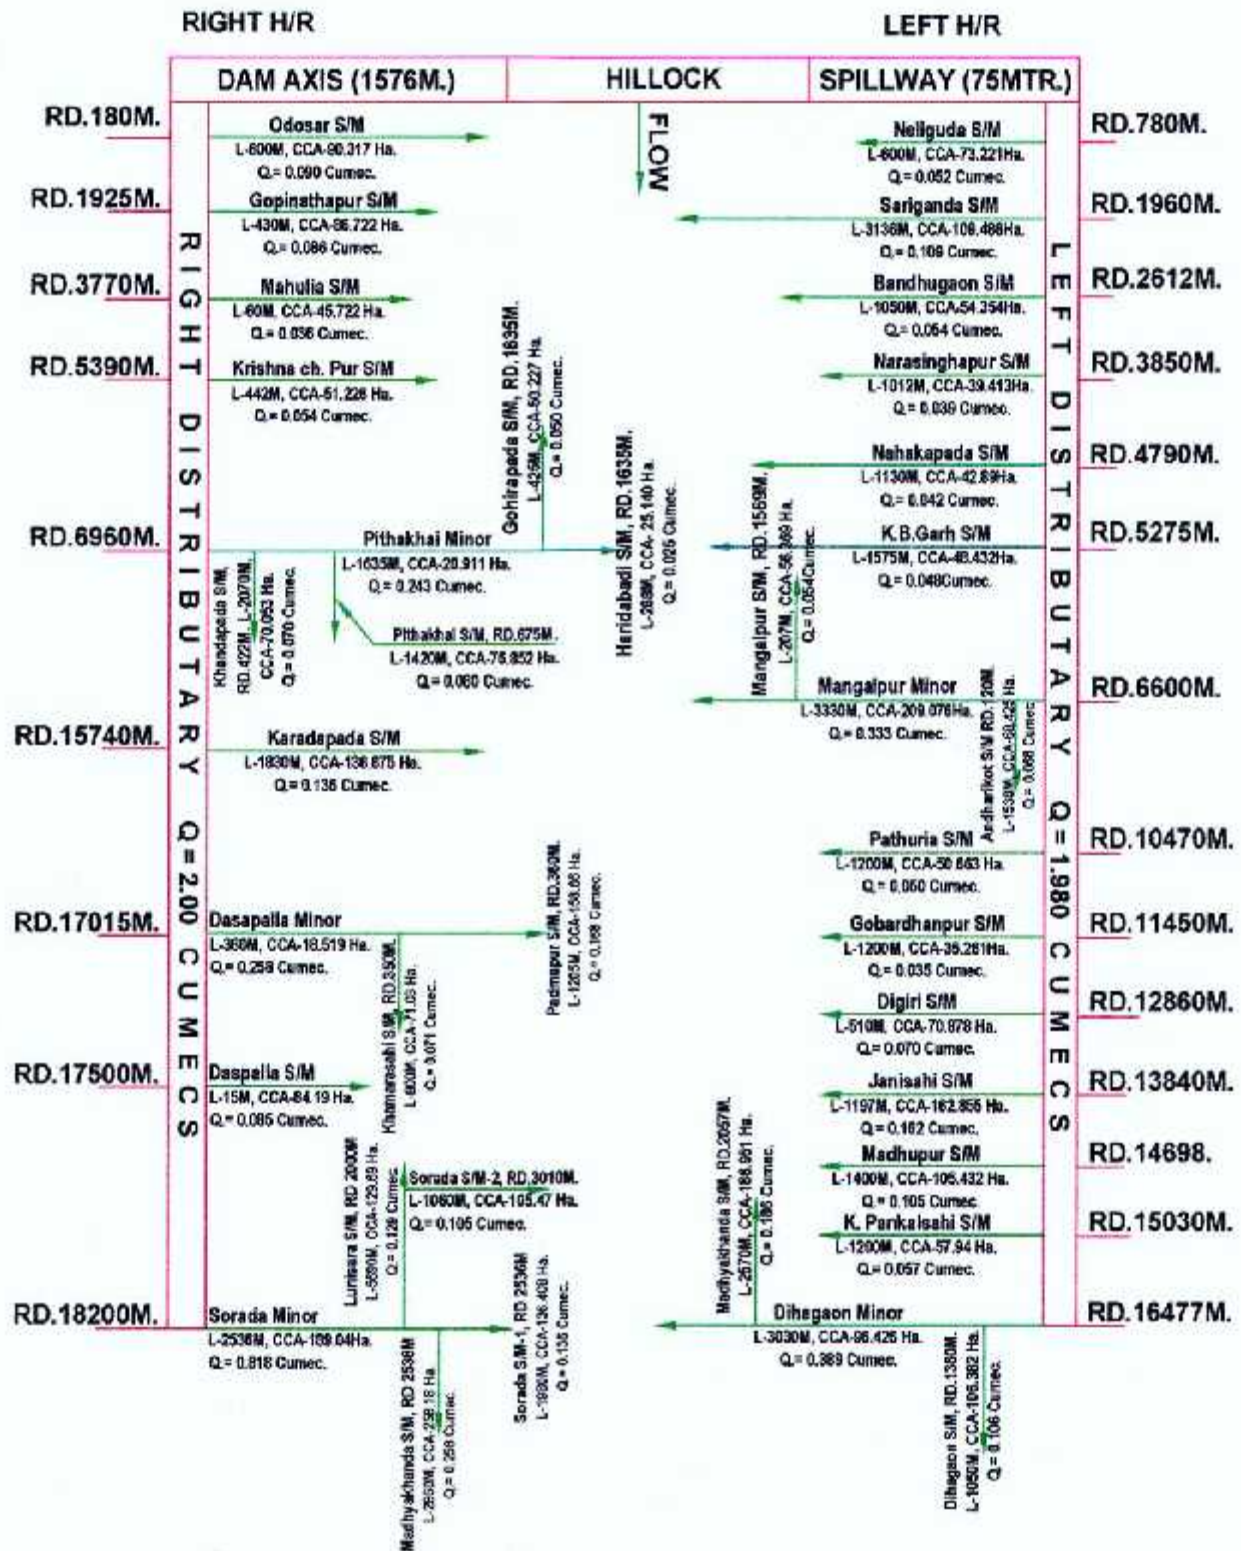


 JUNIOR ENGINEER
 KUANRIA IRRIGATION PROJECT
 DASPALLA


 ASST. EXECUTIVE ENGINEER
 KUANRIA IRRIGATION SUB DIVISION
 DASPALLA


 EXECUTIVE ENGINEER
 NAYAGARH IRRIGATION DIVISION
 NAYAGARH